



KIOSKS & BUSINESS UNITS TO LET

HS HUGGINS STUART EDWARDS

**Wing Yip, 544 Purley Way, Croydon, CR0 4NZ
UNITS FROM £10,000 PER ANNUM EXCLUSIVE**

Wing Yip Superstore & Business Centre
544 Purley Way, Croydon, CR0 4NZ

TO LET

From 417 sqft (38.74 sqm) to 3,290 sqft (305.65 sqm).

DESCRIPTION

Rare opportunity to occupy in-store kiosks and self-contained business units suitable for retail, office, leisure, medical, and restaurant use within the iconic Wing Yip Superstore & Business Centre in Purley Way which has been significantly expanded and refurbished. Permits to park on-site can be included, subject to availability.

***Rents quoted below are exclusive of business rates, utilities and service charge. ***

Kiosk 1	520 sqft	£10,500 pa
Kiosk 2	417 sqft	£10,000 pa
Unit 3a & 3b	644 sqft	£15,000 pa
Unit 7 & 8 (U/O)	1,658 sqft	£35,000 pa
Unit 9	777 sqft	£16,500 pa
Unit 10 – 1 st Floor	3,290 sqft	£65,000 pa
Unit 13 - 1 st Floor	542 sqft	£10,000 pa
Unit 15 - 1 st Floor	1,230 sqft	£22,000 pa
Units 16 & 17 -1 st Floor	2,283 sqft	£45,000 pa

USE

Class E Commercial Business & Service

LEASES

The properties are available by way of new leases, the length of which are to be agreed on negotiation. Any lease will be outside the Security of Tenure provisions of the Landlord and Tenant Act 1954 Part II.

LOCATION

Wing Yip is widely recognised as the UK's leading Oriental grocer. The Croydon Superstore is a long-established local landmark with its distinctive Chinese Arch. The business centre adjacent to the superstore offers a variety of professional services, retail and restaurants. Situated on the Purley way close to the junction of the A232 the property is well located with other nearby occupiers including Halfords, Toolstation, Topps Tiles and Natuzzi Italia, amongst others. Waddon Station is less than half a mile away providing regular services to London Victoria and London Bridge. The property benefits from ample free customer parking which is limited to 2 hours at ground level or 4 hours on the rooftop car park which also has EV charging facilities.

SERVICE CHARGE & BUSINESS RATES

Information available on request.

LEGAL COSTS

Each party to bear their own legal costs.

VIEWING

Strictly by appointment via sole agents Huggins Stuart Edwards.

CONTACT

Michael Angus

Croydon Office

102- 104 High Street, Croydon, CR9 1TN

T: 020 8688 8313

E: michael.angus@hsedwards.co.uk

DATE

February 2024

FOLIO NUMBER

30006

SUBJECT TO CONTRACT

Important: See Disclaimer Notice to the Right.



**HUGGINS STUART
EDWARDS**

**COMMERCIAL ESTATE AGENTS
PROPERTY CONSULTANTS**

102-104 HIGH STREET

CROYDON

CR9 1TN

020 8688 8313

10 WEST STREET

EPSOM

KT18 7RG

01372 740555

Huggins Stuart Edwards Commercial Ltd is a limited company registered in England & Wales. Company number 12280950. Registered office: Apex House, 10 West Street, Epsom, KT18 7RG. Huggins Stuart Edwards Commercial Ltd for themselves and for vendors or lessors of this property whose agents they give notice that the particulars are set out as general outline only for the guidance of intended purchasers or lessees, and do not constitute, nor constitute part of, an offer or contract. All descriptions, dimensions, reference to condition and necessary permissions for use and occupation, and other details are given without responsibility and any intending purchasers or lessees should not rely on them as statements or representations of fact but must satisfy themselves by inspection or otherwise as to the correctness of each of them. No person in the employment of Huggins Stuart Edwards Commercial Ltd has any authority to make or give any representation or warranty whatsoever in relation to this property. Unless otherwise stated, all prices and rents are quoted exclusive of Value Added Tax (VAT). Any intending purchasers or lessees must satisfy themselves independently as to the incidence of VAT in respect of any transaction. The properties are offered subject to contract and being unsold or unlet and no responsibility is taken for any inaccuracy or expenses incurred in viewing. Huggins Stuart Edwards Commercial Ltd have not made any investigations into the existence or otherwise of any issues concerning pollution and potential land, air or water contamination or tested any of the services and no warranty is given or implied. The purchasers or lessees are responsible for making their own enquiries in these regards.

www.hsedwards.co.uk

Kiosk 1

520 sqft (48.30 sqm)

£10,500 per annum exclusive.

Business rates & service charge information available on request.

Ideally positioned at the main entrance to the superstore benefitting from high footfall.

Areas are approximate and designs and specifications for the kiosks will need to be provided by prospective occupiers for landlords review. Various occupier types within Class E use will be considered.



Kiosk 2

417 sqft (38.74 sqm)

£10,000 per annum exclusive.

Business rates & service charge information available on request.

Ideally positioned adjacent to the main entrance of the superstore benefitting from high footfall.

Areas are approximate and designs and specifications for the kiosks will need to be provided for landlords review. Various occupier types within Class E use will be considered.



Units 3a & 3b

644 sqft (59.83 sqm)

£15,000 per annum exclusive.

Rateable Value: £12,250. Rates payable at 49.9p in £. (2023/24)

Interested parties are advised to enquire with the local authority to check eligibility for small business rates relief schemes.

Service charge information available on request.

Units 3a & 3b benefits from a large return frontage providing excellent display and is conveniently positioned adjacent to the access between the Wing Yip Business Centre and the Superstore. Benefitting from two separate entrance doors the property can be easily occupied as a single, or two separate units, if desired. Offered in shell and core condition.



Units 7&8 (Under Offer)

1,658 sqft (154.03 sqm)

£35,000 per annum exclusive.

Rateable Value: £41,000. Rates payable at 49.9p in the £. (2023/24).

Service charge information available on request.

Situated on the ground floor of the Wing Yip Business Centre opposite the main entrance this unit comprises a large open plan premises most recently used as a restaurant, with a large kitchen area, cold room, function room and demised WC's. The unit is offered as seen with the fixtures and fittings included at no additional premium. Note the equipment and the services have not been tested. Alternative uses under Class E will be considered.



Unit 9

777 sqft (72.19 sqm)

£16,500 per annum exclusive.

Rateable Value: £19,500. Rates payable at 49.9p in the £ (2023/24).

Service charge information available on request.

Ground floor commercial unit situated on the ground floor of the Wing Yip Business Centre the property is currently arranged as offices but would be suitable for a variety of occupiers under Class E.



Unit 10 1st Floor

3,290 sqft (305.65 sqm)

£65,000 per annum exclusive

Rateable Value: TBC (Not currently assessed)

Service charge information available on request.

Open plan restaurant/bar with ample seating, large kitchen and serving area. The unit benefits from an entrance at the 1st floor level and a separate private entrance at the ground floor level adjacent to the superstore entrance.



Unit 13 1st Floor

542 sqft (50.35 sqm)

£10,000 per annum exclusive.

Rateable Value: £9,500. Rates payable at 49.9p in the £. (2023/24).

Interested parties are advised to enquire with the local authority to check eligibility for small business rates relief schemes.

Service charge information available on request.

Most recently used as an office but suitable for alternative uses under Class E. The property benefits from partitioned offices with suspended ceiling and laminate flooring. There is also a kitchen area and demised WC facilities.



Unit 15 1st Floor

1,230 sqft (114.27 sqm)

£17,500 per annum exclusive.

Rateable Value: TBC (Not currently assessed)

Service charge information available on request.

Large predominantly open plan premises with further partitioned rooms and demised WC facilities. The property has previously been used as an office but would suit other uses e.g. leisure or medical under Class E use. The property is offered as seen excluding the furniture.



Units 16 & 17 (1st Floor)

2,283 sqft (212.09 sqm)

£45,000 per annum exclusive.


Rateable Value: £42,000. Rates Payable at 49.9 p in the £ (2023/2024)

Service charge information available on request.

Open Plan Restaurant with sizeable seating area and kitchen situated at the first floor level.



Indicative Ground Floor Plan showing the proposed demises. (Not to Scale)

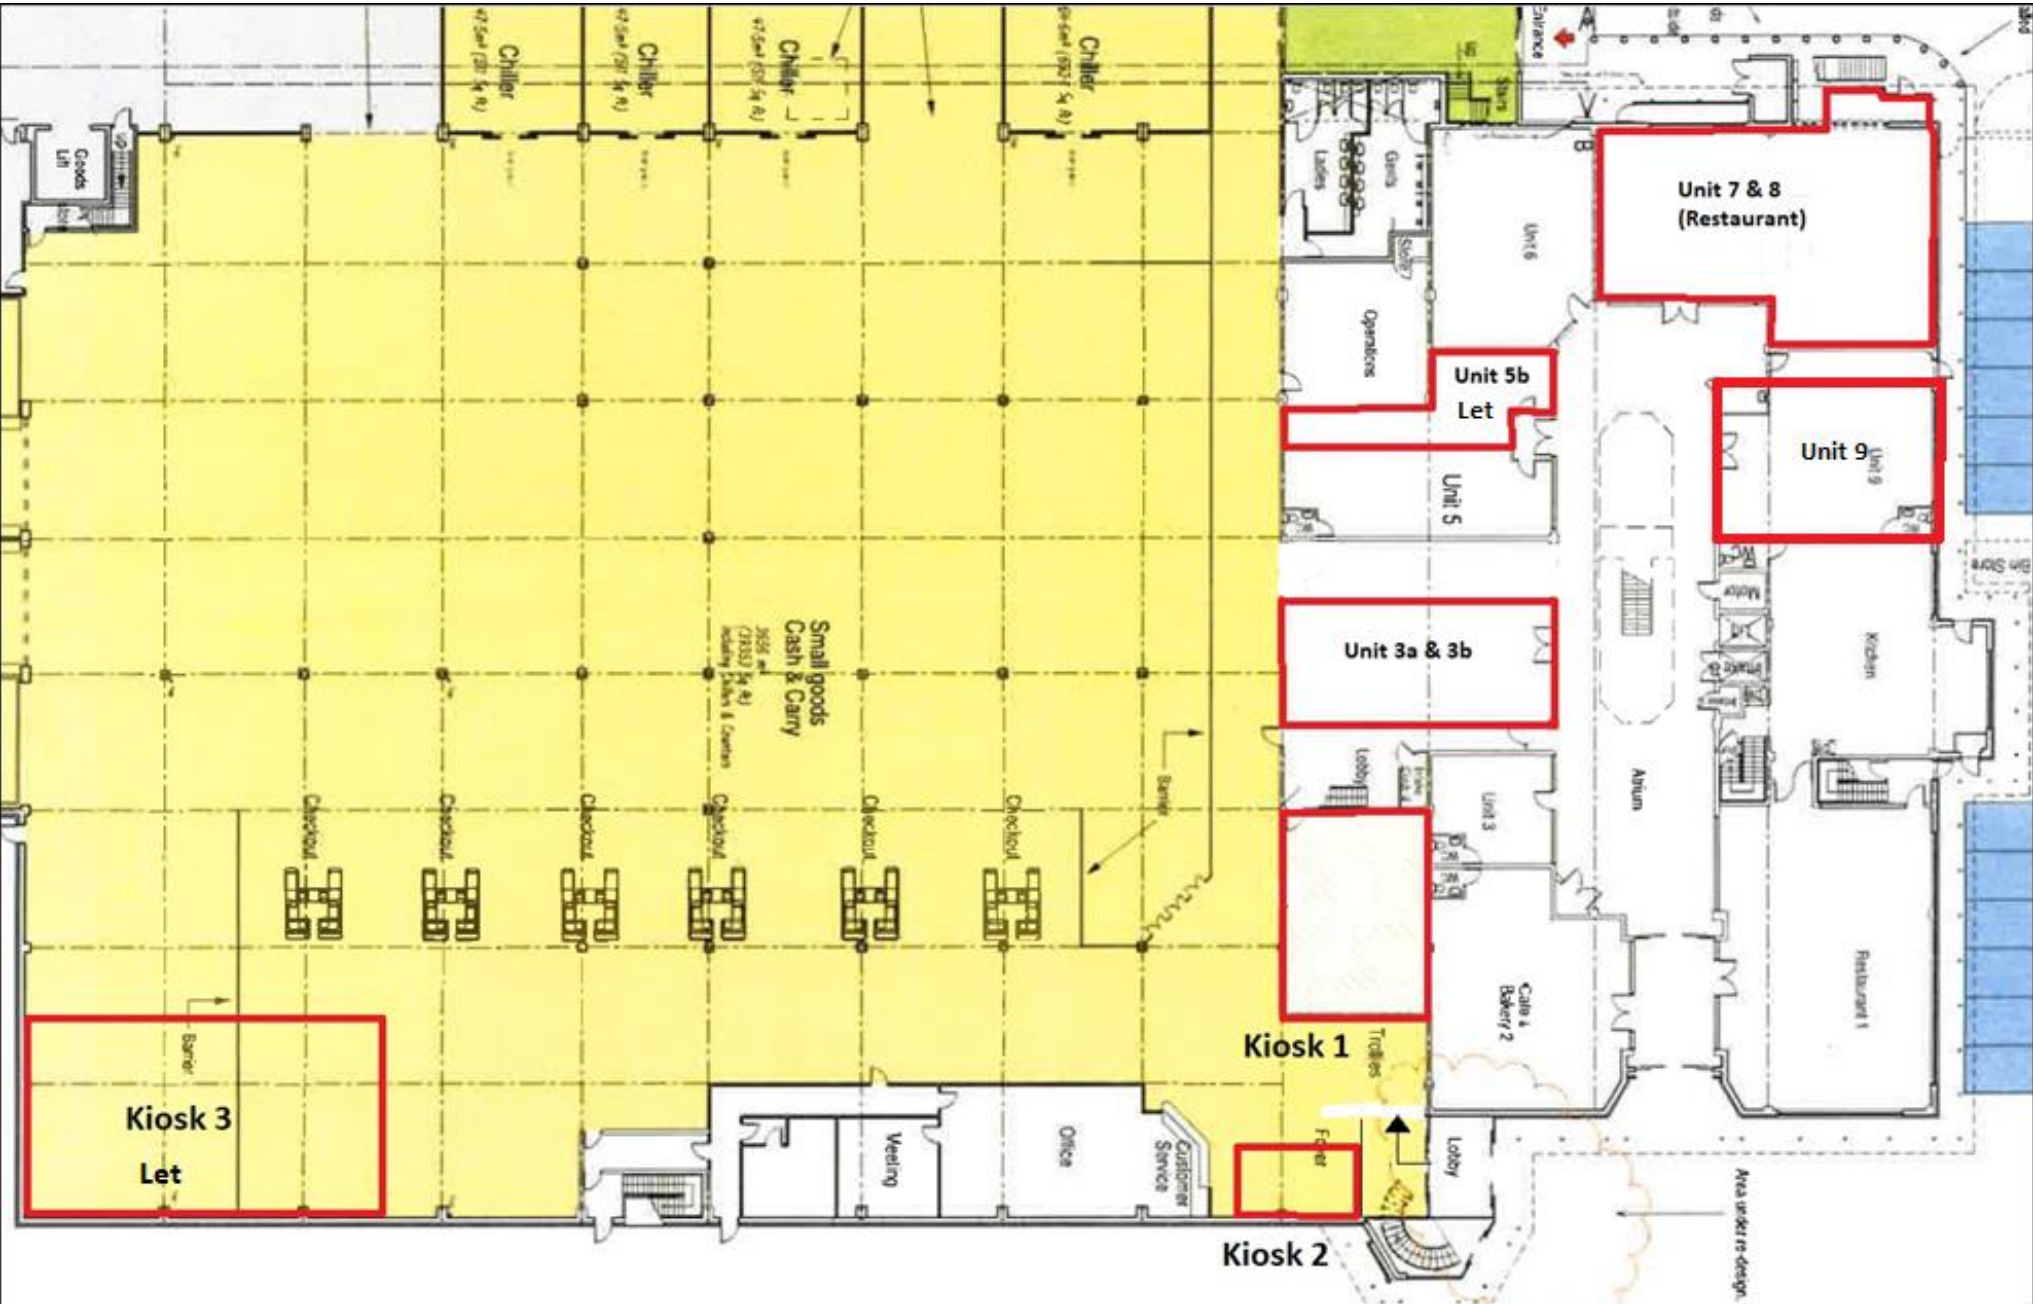

Indicative first floor plan showing proposed demises. (Not to Scale)

