



INDUSTRIAL PROPERTY TO LET

HS HUGGINS STUART
EDWARDS

19a Blenheim Road, Epsom, Surrey, KT19 9AP
£76,500 PER ANNUM EXCLUSIVE

19a Blenheim Road, Epsom, Surrey, KT19 9AP

TO LET

Approx 6,471 sqft (601.17 sqm)

DESCRIPTION

Large industrial workshop premises on the established Blenheim Road Estate. The property comprises a large warehouse premises, front reception area with WCs and mezzanine offices with a covered store/workshop area to the rear. The property benefits from vehicular access to the side and front of the property, with multiple roller shutters and workshop areas. The property was most recently used for MOT servicing but would suit a variety of industrial occupiers.

Ground Floor	4,329 sqft	402.18 sqm
Mezzanine	369 sqft	34.27 sqm
Rear Workshop/ C. Store	1,773 sqft	164.72 sqm
TOTAL	6,471 sqft	601.17 sqm

RENT

£76,500 per annum exclusive

LEASE

New Lease. Terms to be agreed.

LOCATION

The Blenheim Road estate is a major hub for industrial and commercial occupiers within the town. Nearby notable occupiers include Travis Perkins, SGN, Howdens Joinery, Wolseley Plumb & Parts, & Storage King amongst many others. The property is well located for access to major road networks with the A3 at Hook approximately 10 minutes

drive away and the M25 (J9) at Leatherhead approximately 5 miles away.

VIRTUAL TOUR LINK:

<https://tour.giraffe360.com/ab7739fca61b449b8b5618a47c001a22/>

RATES

Rateable value: £52,000. Rates payable at 51.2p in the £ (2023/24)

EPC

E-124

LEGAL COSTS

Each party to bear their own legal costs.

VIEWING

Strictly by appointment via sole agents Huggins Stuart Edwards.

CONTACT

Huggins Stuart Edwards - Epsom Office
10 West Street, Epsom, KT18 7RG
T: 01372 740555
E: epsom@hsedwards.co.uk

DATE

February 2024

FOLIO NUMBER

30237

SUBJECT TO CONTRACT

Important: See Disclaimer Notice to the Right.



**HUGGINS STUART
EDWARDS**

**COMMERCIAL ESTATE AGENTS
PROPERTY CONSULTANTS**


10 WEST STREET
EPSOM
KT18 7RG
01372 740555

102-104 HIGH STREET
CROYDON
CR9 1TN
020 8688 8313

Huggins Stuart Edwards Commercial Ltd is a limited company registered in England & Wales. Company number 12280950. Registered office: 10 West Street, Epsom, Surrey, KT18 7RG. Huggins Stuart Edwards Commercial Ltd for themselves and for vendors or lessors of this property whose agents they are give notice that the particulars are set out as general outline only for the guidance of intended purchasers or lessees, and do not constitute, nor constitute part of, an offer or contract. All descriptions, dimensions, reference to condition and necessary permissions for use and occupation, and other details are given without responsibility and any intending purchasers or lessees should not rely on them as statements or representations of fact but must satisfy themselves by inspection or otherwise as to the correctness of each of them. No person in the employment of Huggins Stuart Edwards Commercial Ltd has any authority to make or give any representation or warranty whatsoever in relation to this property. Unless otherwise stated, all prices and rents are quoted exclusive of Value Added Tax (VAT). Any intending purchasers or lessees must satisfy themselves independently as to the incidence of VAT in respect of any transaction. The properties are offered subject to contract and being unsold or unlet and no responsibility is taken for any inaccuracy or expenses incurred in viewing. Huggins Stuart Edwards Commercial Ltd have not made any investigations into the existence or otherwise of any issues concerning pollution and potential land, air or water contamination or tested any of the services and no warranty is given or implied. The purchasers or lessees are responsible for making their own enquiries in these regards.

www.hsedwards.co.uk



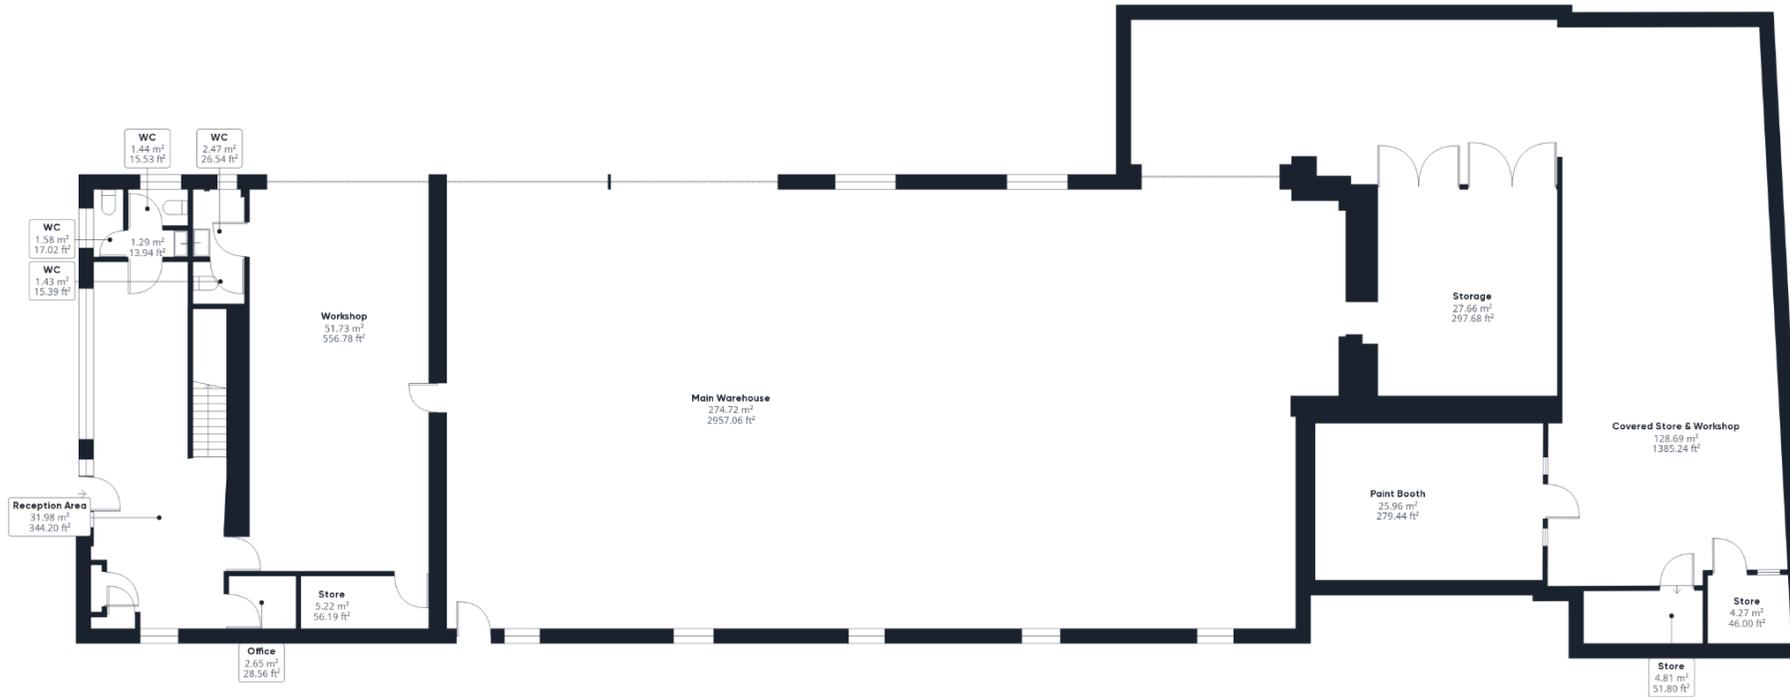

Approximate total area⁽¹⁾

566.92 m²
6102.26 ft²

Excluding balconies and terraces

While every attempt has been made to ensure accuracy, all measurements are approximate, not to scale. This floor plan is for illustrative purposes only.

GIRAFFE360